

FIRST FLOOR PLAN
SCALE NTS


NOTES:
 1. THIS DRAWING IS THE PROPERTY OF : NOBLE ENGINEERING CONSULTANTS P.O.Box 183231, DUBAI. IT IS FORBIDDEN TO PRODUCE ITS CONTENTS IN ANY FORM, EXCEPT FOR THE INTENDED PURPOSE.
 2. THIS DRAWING IS NOT TO BE SCALED. THE STATED DIMENSIONS ONLY ARE TO BE CONSIDERED.
 3. THE DISCREPANCIES ARE TO BE BROUGHT TO THE ATTENTION AND RESOLVED BY PIONEERS OF EXPERTS ENGINEERING CONSULTANT BEFORE COMMENCEMENT OF ANY WORK.

CIVIL ENGINEERING DEPARTMENT
 Drawing has been reviewed for compliance with the Regulation and is:
Approved with Comments
 Permit Engineer:

Munira Alali 28-10-2020
 This drawing approval is subject to full compliance with requirements of Trakhees-EHS and Dubai Civil Defence.



No	DESCRIPTION	DATE	DRWN	CHKD
STATUS: CONCEPT SUBMISSION				
OWNER: ABDULAZIZ ALNOWAISER				
PROJECT: VILLA G+1				
DESIGN HEIGHT:	G+1	CONSTRUCTION:	G+1	
LOCATION:	JABAL ALI 1ST	PLOT No:	AFNBVIL 172	
CONSULTANT:				

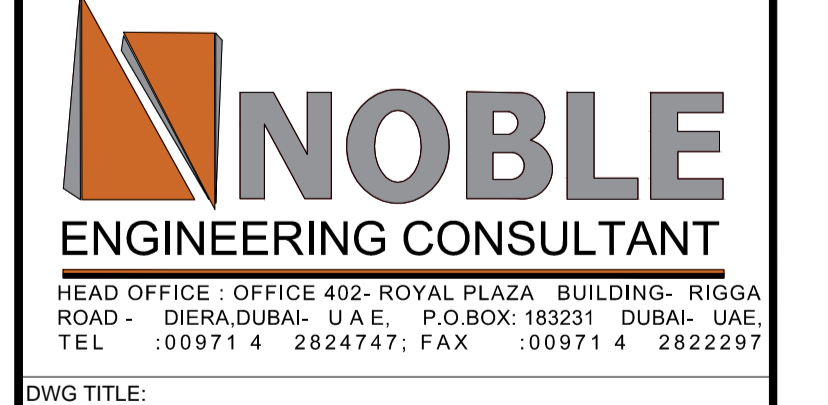

DWG TITLE: **FIRST FLOOR PLAN**

SCALE:	NTS	DATE:	JULY 2020
ASST./DRAFT:	CHK. ARCH. KASSAR	ENG NO.	111454
	AYAH	CHK. STR. ENG. M.DIAB	ENG NO. 116846
DISCIPLINE:	ARCHITECTURE	DWG No:	Se. No.
PROJECT No:			

AR-1-03