


- NOTES:
- THIS DRAWING IS FOR CONCEPT SUBMISSION ONLY. IT IS FORBIDDEN TO BE USED FOR ANY OTHER PURPOSE WITHOUT THE WRITTEN PERMISSION OF THE CONSULTANT.
 - THIS DRAWING IS NOT TO BE SCALED. THE STATED DIMENSIONS ONLY ARE TO BE CONSIDERED.
 - THE DISCREPANCIES ARE TO BE BROUGHT TO THE ATTENTION AND RESOLVED BY PIONEERS OF EXPERTS ENGINEERING CONSULTANT BEFORE COMMENCEMENT OF ANY WORK.

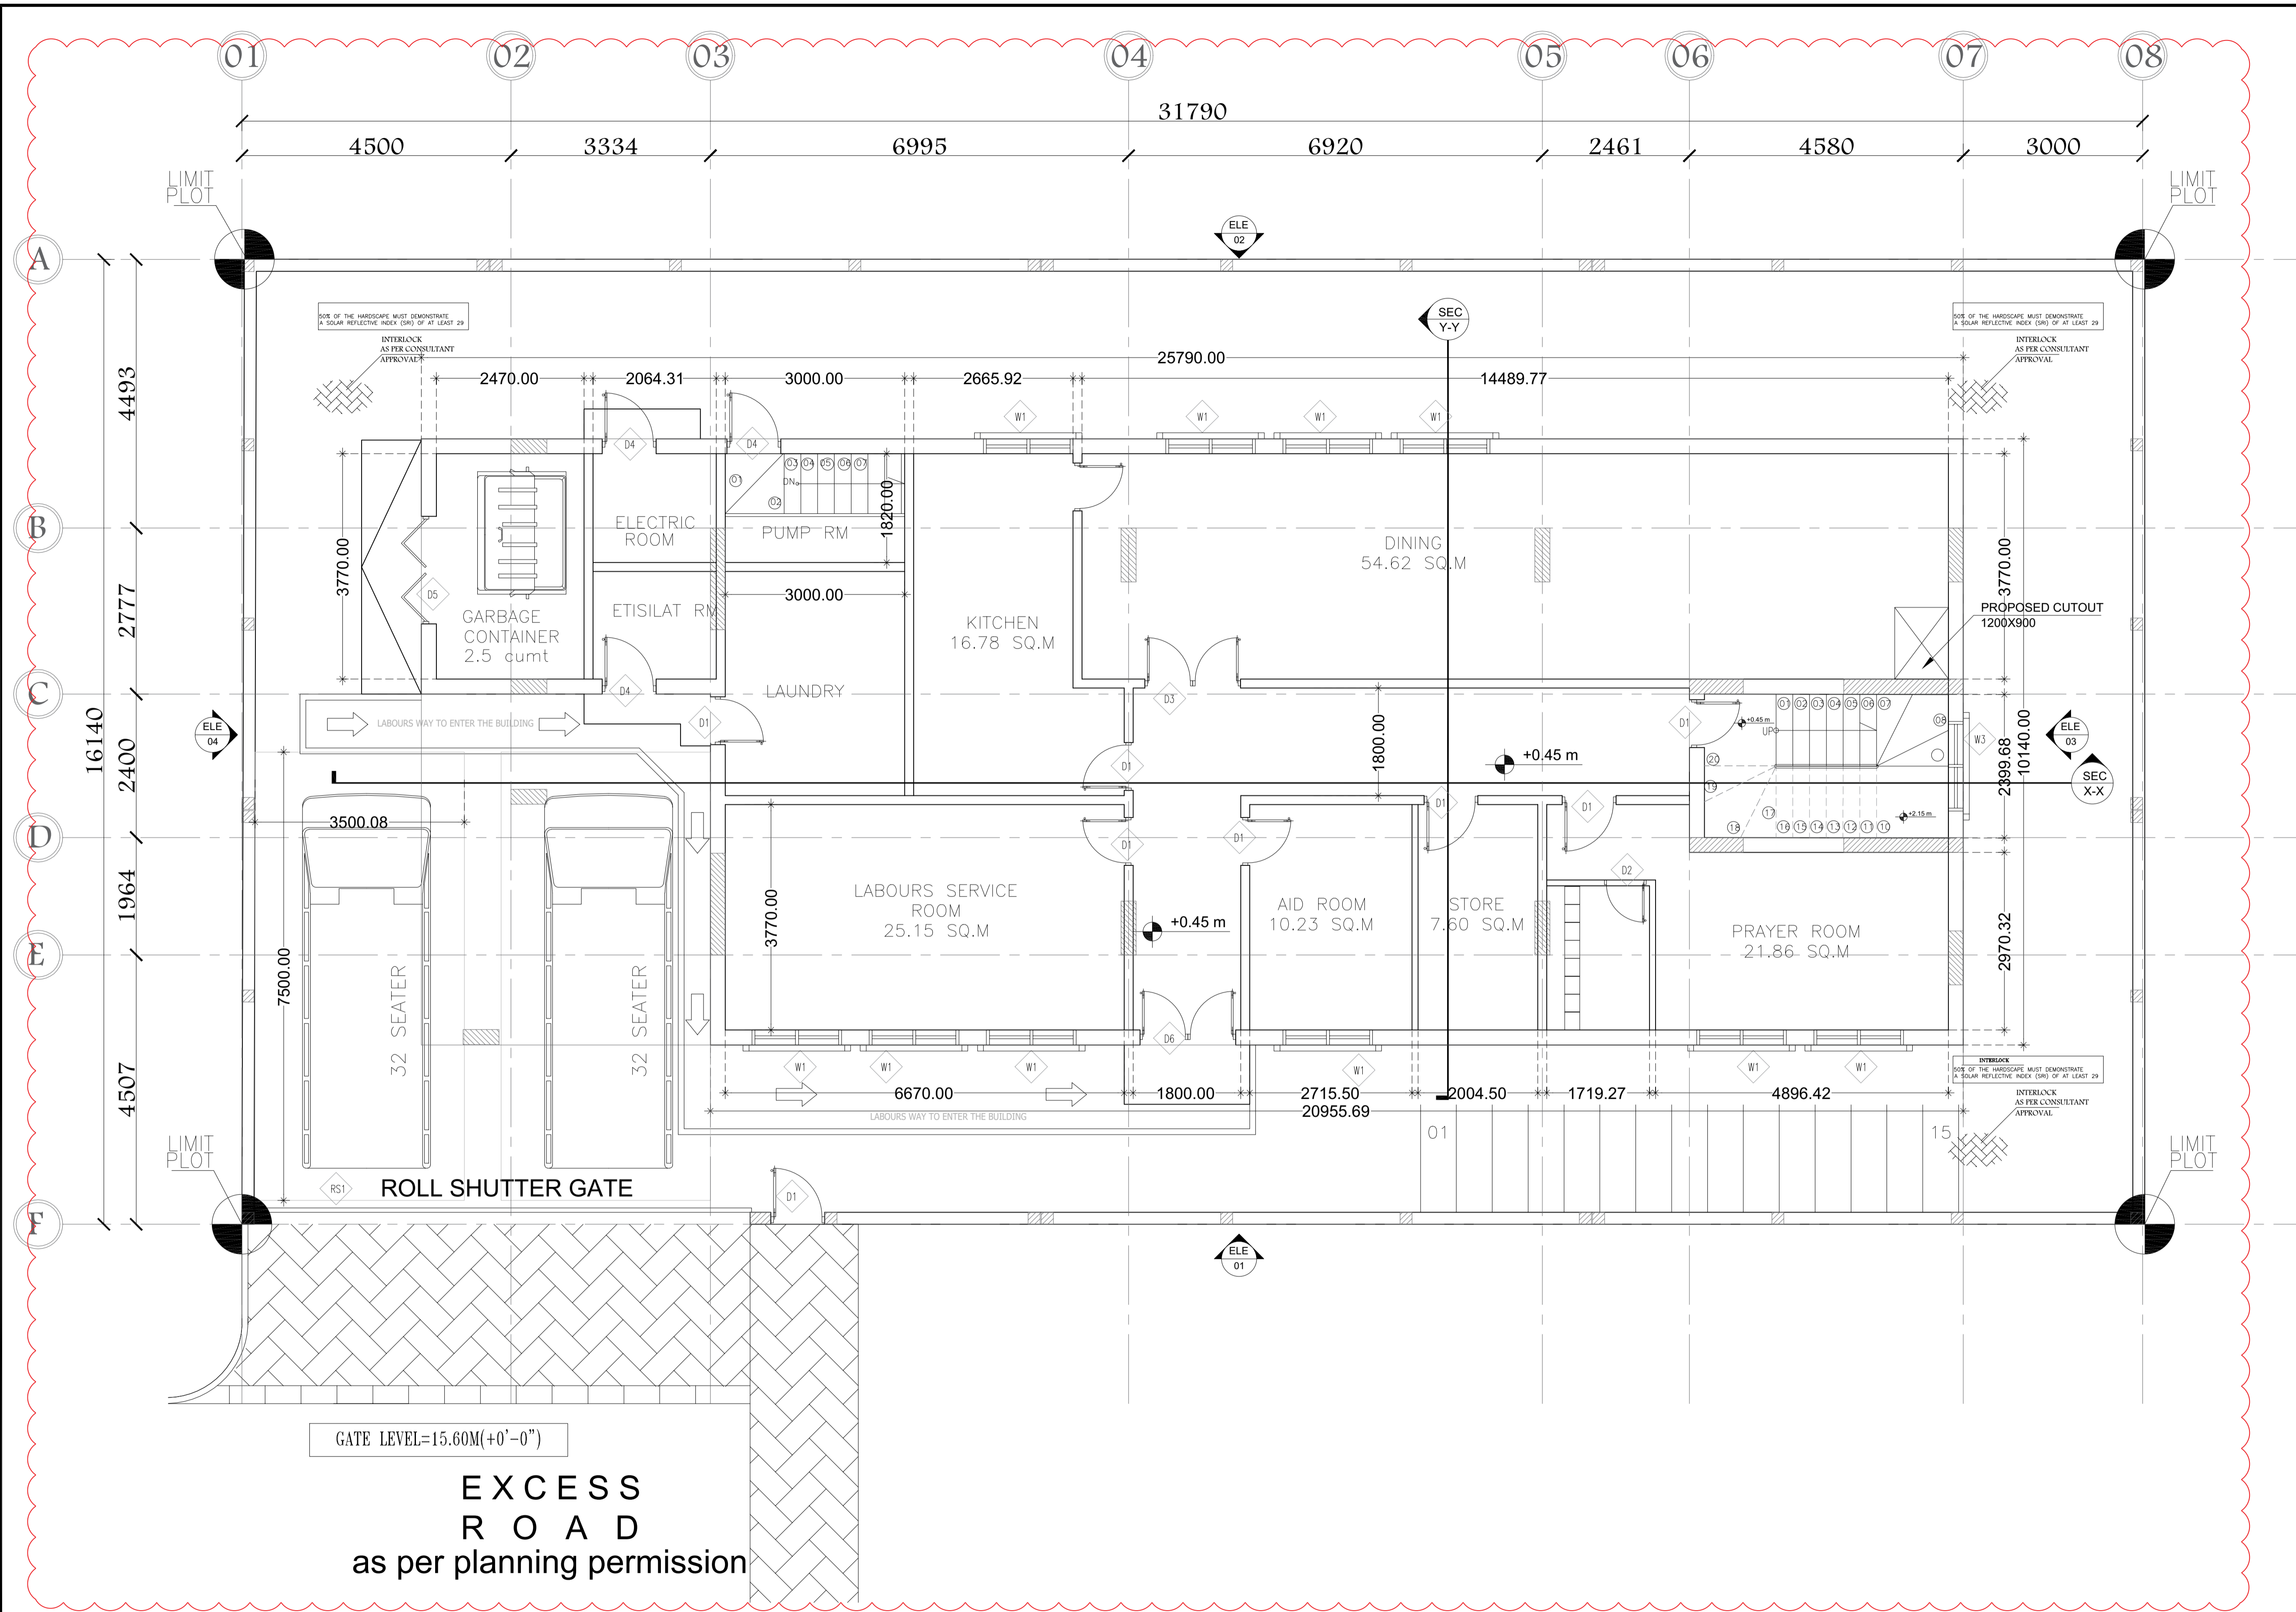

AS REVISED

No	DESCRIPTION	DATE	DRWN	CHD
	CONCEPT SUBMISSION			

OWNER:
MR.GHALIB HUSSAIN ABDULLA

PROJECT:
LABOUR COMP

DESIGN HEIGHT :	G+2+R	CONSTRUCTION :	G+2+R
LOCATION :	MUHAISANAH 2ND	PLOT No :	2640930

CONSULTANT:

NOBLE
 ENGINEERING CONSULTANT
 HEAD OFFICE : OFFICE 402- ROYAL PLAZA BUILDING- RIGGA ROAD - DIERA, DUBAI- U.A.E. P.O.BOX: 183231 DUBAI- UAE, TEL : 00971 4 2824747; FAX : 00971 4 2822297

GROUND FLOOR LAYOUT

SCALE :	1:100	DATE :	OCT 2019
ASST./DRAFT	AYA	CHK. ARCH. KASSAR	ENG NO. 111454
DISCIPLINE :	ARCHITECTURE	CHK. STR. ENG. M.DIAB	ENG NO. 116846
PROJECT No :		DWG No :	
			AR-1-02

GROUND FLOOR PLAN