


ELEVATION

3

ELEVATION

4

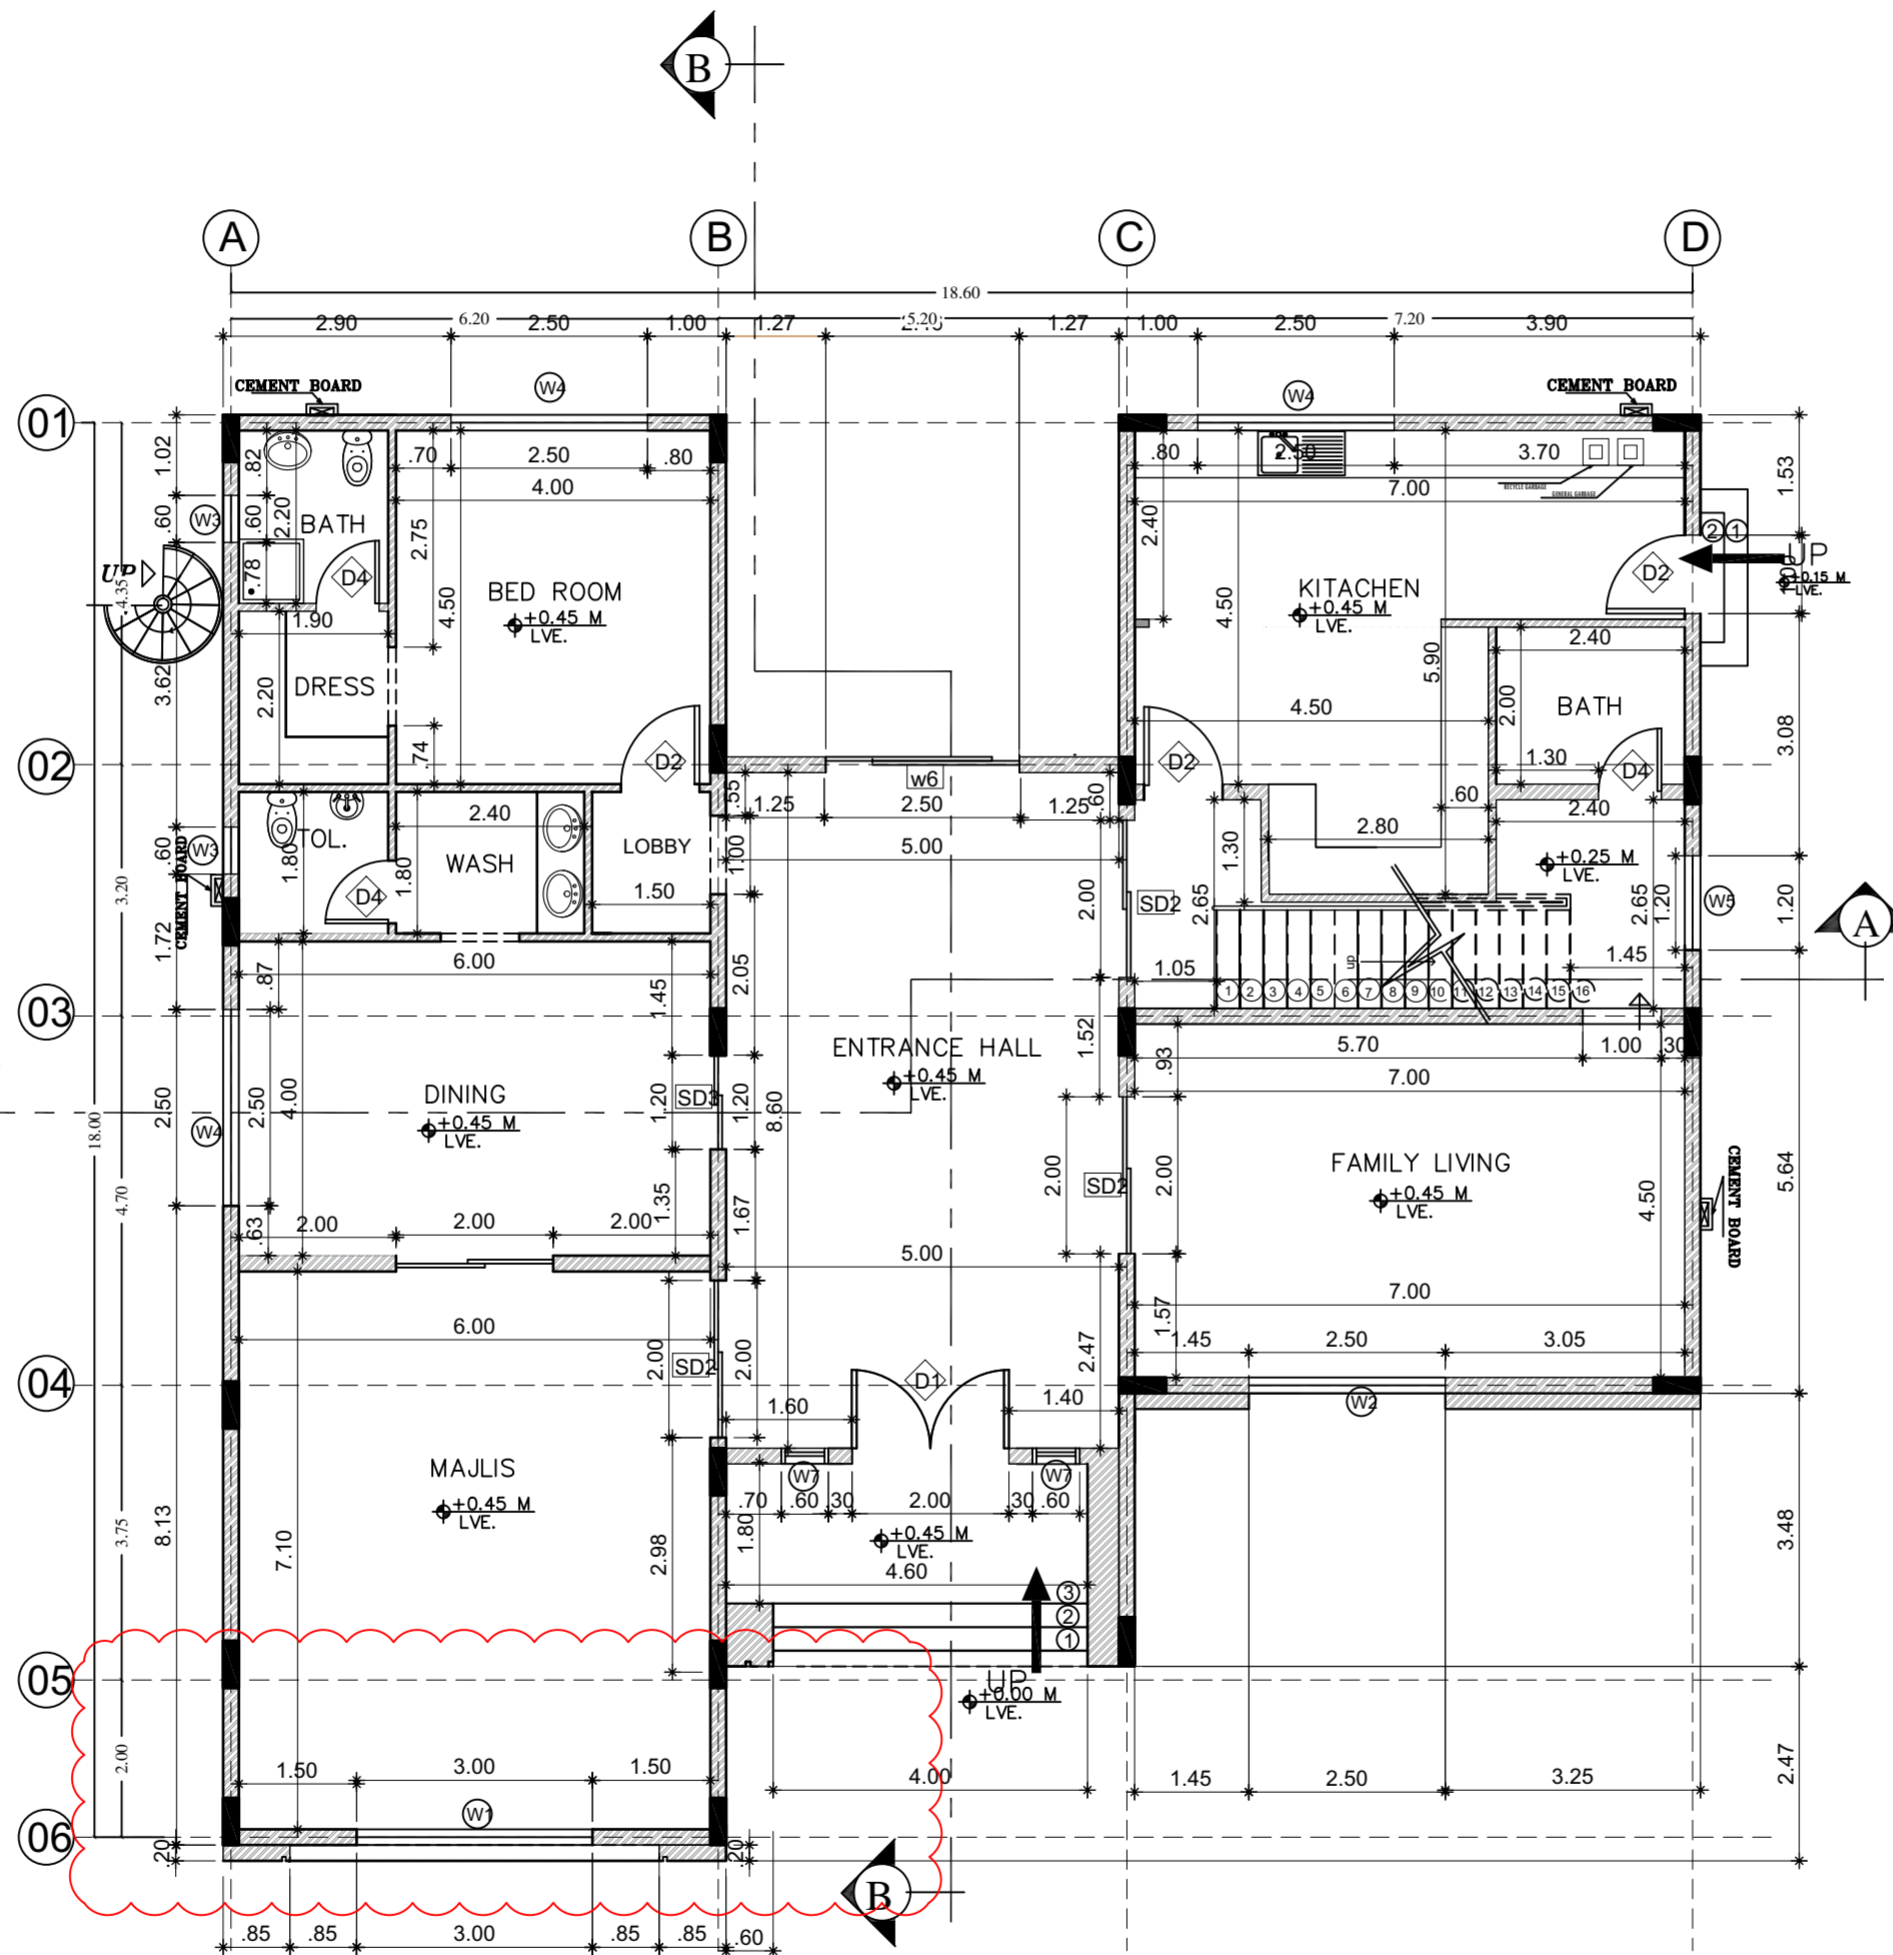

1

ELEVATION

AS REVISED

GROUND FLOOR PLAN


AUTHORITY STAMP :



ARCHITECTURAL DRAWINGS

GENERAL NOTES

1. THIS DRAWING IS THE COPYRIGHT OF ALBAYAN ENGINEERING CONSULTANTS AND MUST NOT BE RETAINED, COPIED OR USED WITHOUT THE ABOVE CONSULTANT'S AUTHORITY.
2. DO NOT SCALE FROM THE DRAWINGS, ONLY WRITTEN DIMENSIONS TO BE CONSIDERED.
3. ALL DIMENSIONS ARE IN MILLIMETERS (mm) AND LEVELS IN METERS (m) UNLESS NOTED OTHERWISE. ALL DIMENSIONS TO BE VERIFIED ON SITE & APPROVED BY THE ENGINEER.
4. THE LEVELS OF ALL THE DOORS AND WINDOWS ARE TAKEN FROM THE FINISH FLOOR LEVEL (FFL).
5. OPENINGS OF THE DOORS AND WINDOWS ARE CLEAR ARCHITECTURAL OPENINGS.
6. THIS DRAWING SHOULD BE READ IN CONJUNCTION WITH OTHER RELEVANT ARCHITECTURAL, STRUCTURAL, MECHANICAL, ELECTRICAL AND CIVIL DRAWINGS AND ALL RELEVANT SECTIONS OF THE SPECIFICATIONS.
7. CONTRACTOR SHOULD PRODUCE NECESSARY SHOP DRAWINGS BEFORE CONSTRUCTION.

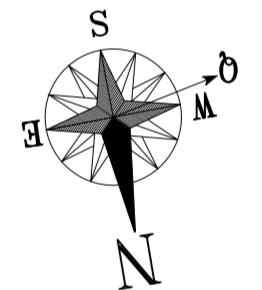

REGISTERED ENGINEERS

ARCHITECT	AMINA ZAIEME	REG NO.	118015
STRUCTURAL ENG	MOHAMMAD KAMAL	REG NO.	102893

PROJECT TITLE

PROPOSED G+1 VILLA

LOCATION	ALKHWANEJ FIRST
PLOT NO.	2814016
PLOT AREA	12000 SQ.FT

OWNER OF TITLE

KHALID MOHAMMAD SUHAIL BIN HUWAIIDAN ALKETBI

CLIENT

KHALID MOHAMMAD SUHAIL BIN HUWAIIDAN ALKETBI

CONSULTANT

البيان للاستشارات الهندسية
 AL BAYAN ENGINEERING CONSULTANTS
 TEL : 04 3307118
 PO BOX : 444976
 E-MAIL : info@bayan.ae
 www.bayan.ae

TITLE

GROUND FLOOR PLAN

SCALE	DRAW I.M	CHECKED M.K	AUTHORIZED	SIZE
	DATE AUG 20	DATE AUG 20	DATE AUG 20	A1
PROJECT NO	DRAWING NUMBER			REV
P217	A-103			00