


NOTE :
BLUE DIMENSIONS INDICATE BLOCK TO BLOCK MEASUREMENTS

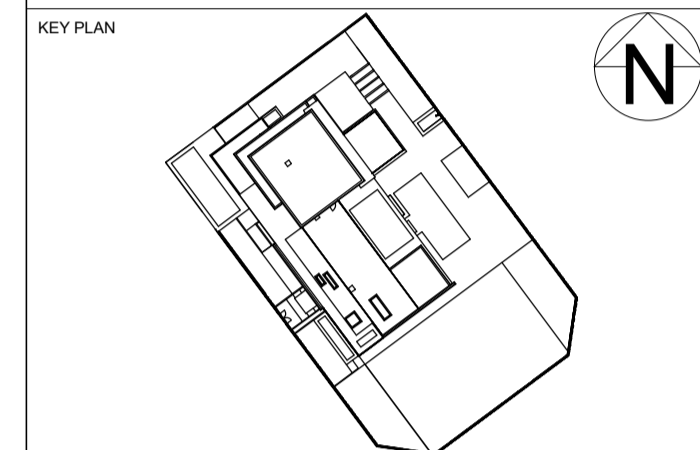

- GENERAL NOTES:
1. THE DRAWINGS MUST BE READ IN COMBINATION WITH ALL OTHER ARCHITECTURAL AND ENGINEERING DRAWINGS.
 2. RELATED TO THE SAME SHEET AND ANY ITEM ON ALL DIMENSIONS MUST BE VERIFIED BY THE CONTRACTOR IT BEFORE PREPARATION OF SHOP DRAWINGS.
 3. SHOP DRAWINGS OF MANUFACTURED ITEMS MUST BE APPROVED BY THE DESIGNATED CONSULTANT BEFORE WORK ON THESE ITEMS BEGINS.
 4. DO NOT SCALE THIS DRAWING.
 5. ALL ARCHITECTURAL DRAWINGS MUST BE READ IN COMBINATION WITH INTERIOR DESIGN SHEETS.
 6. REFER INTERIOR DESIGN SHEETS IF ANY CONTRADICTION OF ANY KIND BEFORE CONSTRUCTION BEGINS.
 7. ALL DIMENSIONS ARE IN MM, UNLESS OTHERWISE STATED.
 8. FOR ALL STRUCTURAL ELEMENT PLEASE REFER TO THE STRUCTURAL AND CIVIL DRAWINGS.
 9. FOR ALL LIGHTING, EMERGENCY LIGHTING, A/C DIFFUSER AND OTHER ELECTROMECHANICAL SYSTEM PLEASE REFER TO THE ELECTRICAL AND ELECTRO MECHANICAL DRAWINGS.

Nº	Description	Date

CLIENT: OBEID KHADIM EID HELAIS ALKETBI

LEAD ARCHITECT:
settle
UNIT G 09, BUILDING NO. 9, DUBAI MEDIA CITY
E-mail: info@settlecreate.com, Phone: +971 4 355322

ENGINEERING CONSULTANT:
Email: ak@architects.ae
Web: www.architects.ae
P.O. Box : 282104, Dubai, UAE
Tel: +971 4 338 6311
Fax: +971 4 338 6312
Architect - Yamen Abdulhadi Ozone
Reg. No. 103300
Structural Engineer - Karen Hassan Farahat
Reg. No. 70850

MAIN CONTRACTOR:

PROJECT TITLE:
G+1+R VILLA

LOCATION: ALKHWANEEJ PLOT NO. : 2827948
CITY / COUNTRY : DUBAI

DRAWING TITLE:
GROUND DIMENSION PLAN

DESIGNED	NAME	PROJECT STAGE
SH	SH	DETAILED DESIGN
DEVELOPED	SH	PROJECT No.
COORDINATED	ECL	
CHECKED	ECL	
VERIFIED	SH	SCALE: 1 : 75
DRAWN	SH	DRWG. SIZE: A1
APPROVED	ECL	DATE: 11/03/20
DRAWING NO.	A200	Rev. No.

NOTE : PLEASE FOLLOW INTERIOR DESIGN PACKAGE FOR ALL FURNITURE, JOINERY AND ELECTRICAL EQUIPMENTS ARRANGEMENTS

1 GROUND FLOOR DIMENSION PLAN
1 : 75