


GENERAL NOTES

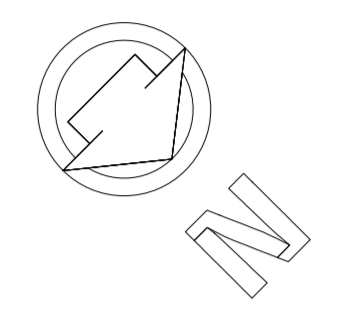

REVISED

REV.	DESCRIPTION	DATE	NAME

مستشارات ماسار
MASAR
 ENGINEERING CONSULTANCY

TEL: +971 4 2667368 FAX: +971 4 2667369 P.O. BOX 93825 DUBAI, U.A.E.
 www.masareng.com Email: haitham@masareng.com

CLIENT NAME:
 YOUSUF ALI ABDULLA ALSHAIBA ALNUAIMI

LOCATION: DUBAI	BLOCK NAME: AL AWIR FIRST	PLOT NO.: 7118624
--------------------	------------------------------	----------------------


PROJECT:
 PROPOSED VILLA G+1

DRAWING TITLE:
 SETTING LAYOUT

ARCH.	HITHAM HAMMOUD	REVISION NO.	
STRUC.	QUSAI NASIM		
ELC.M.	-		
DRAWN	-		

DRAWING CODE (COM) :

JOB NO:	DWG NO:	SCALE:	SERIAL NO.
		-	-

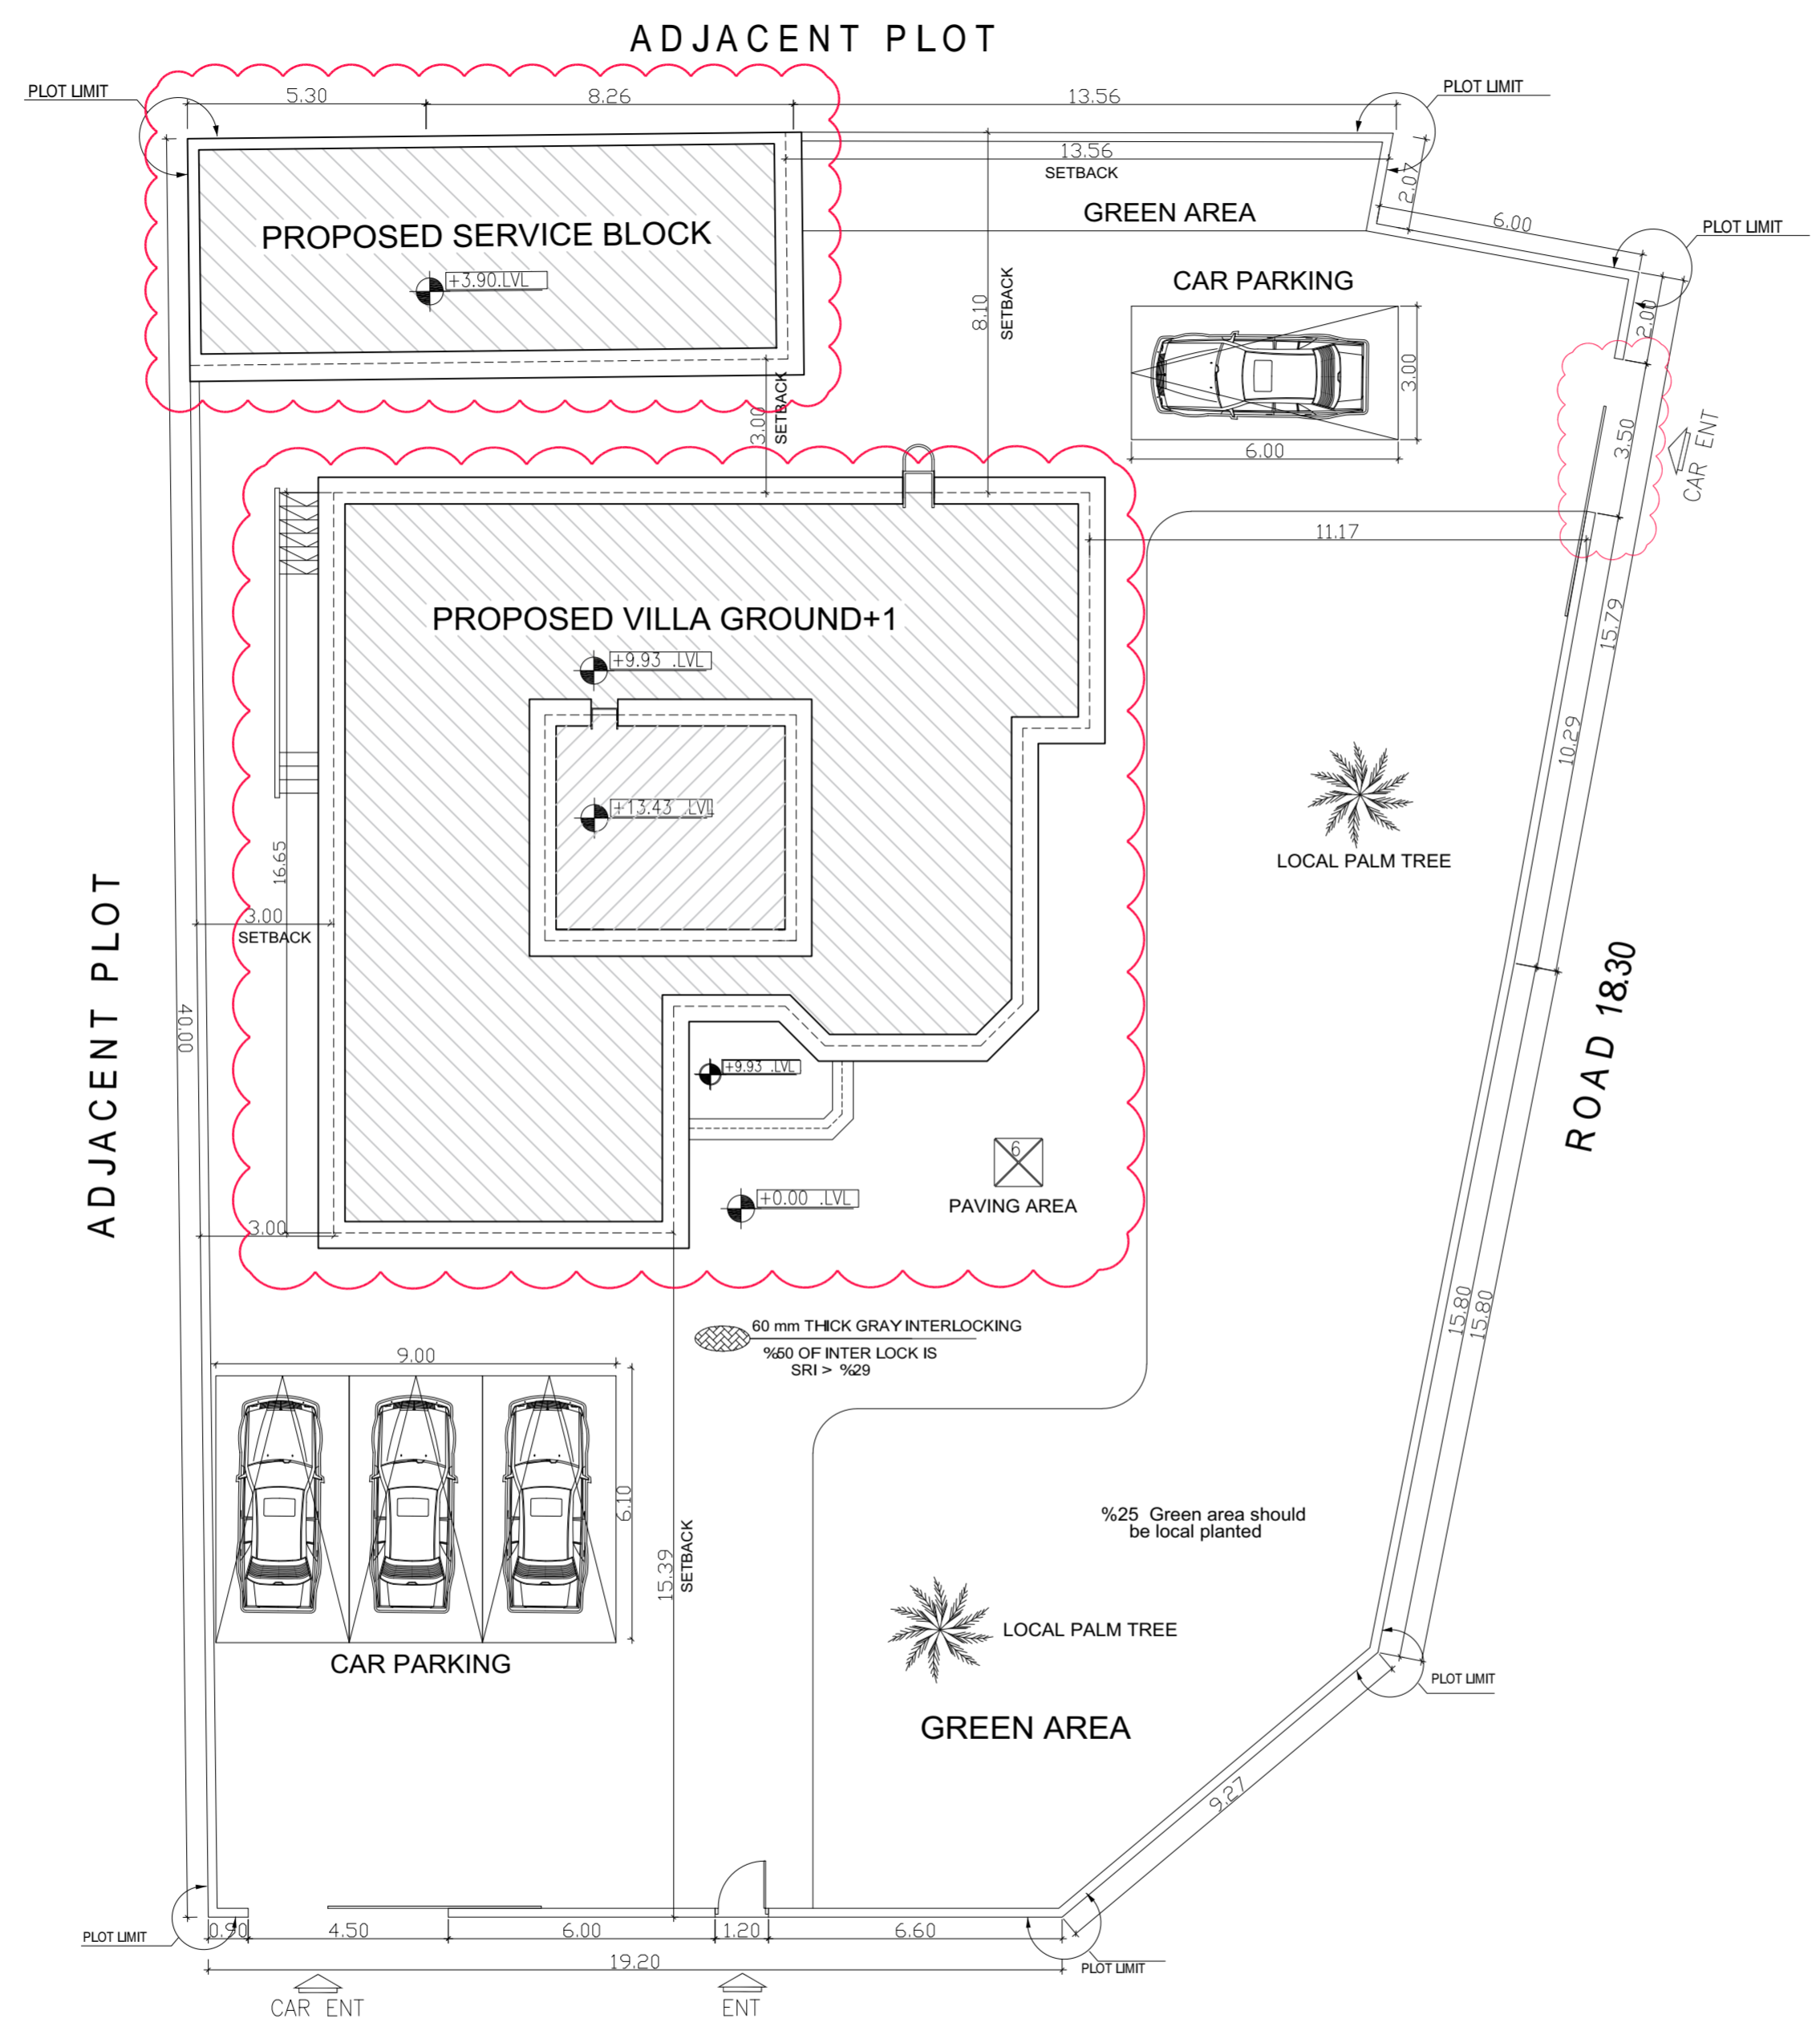

GATE LEV TO BE 30CM ABOVE THE ASPHALT ROAD