


ADJ PLOT 4160414

56.54

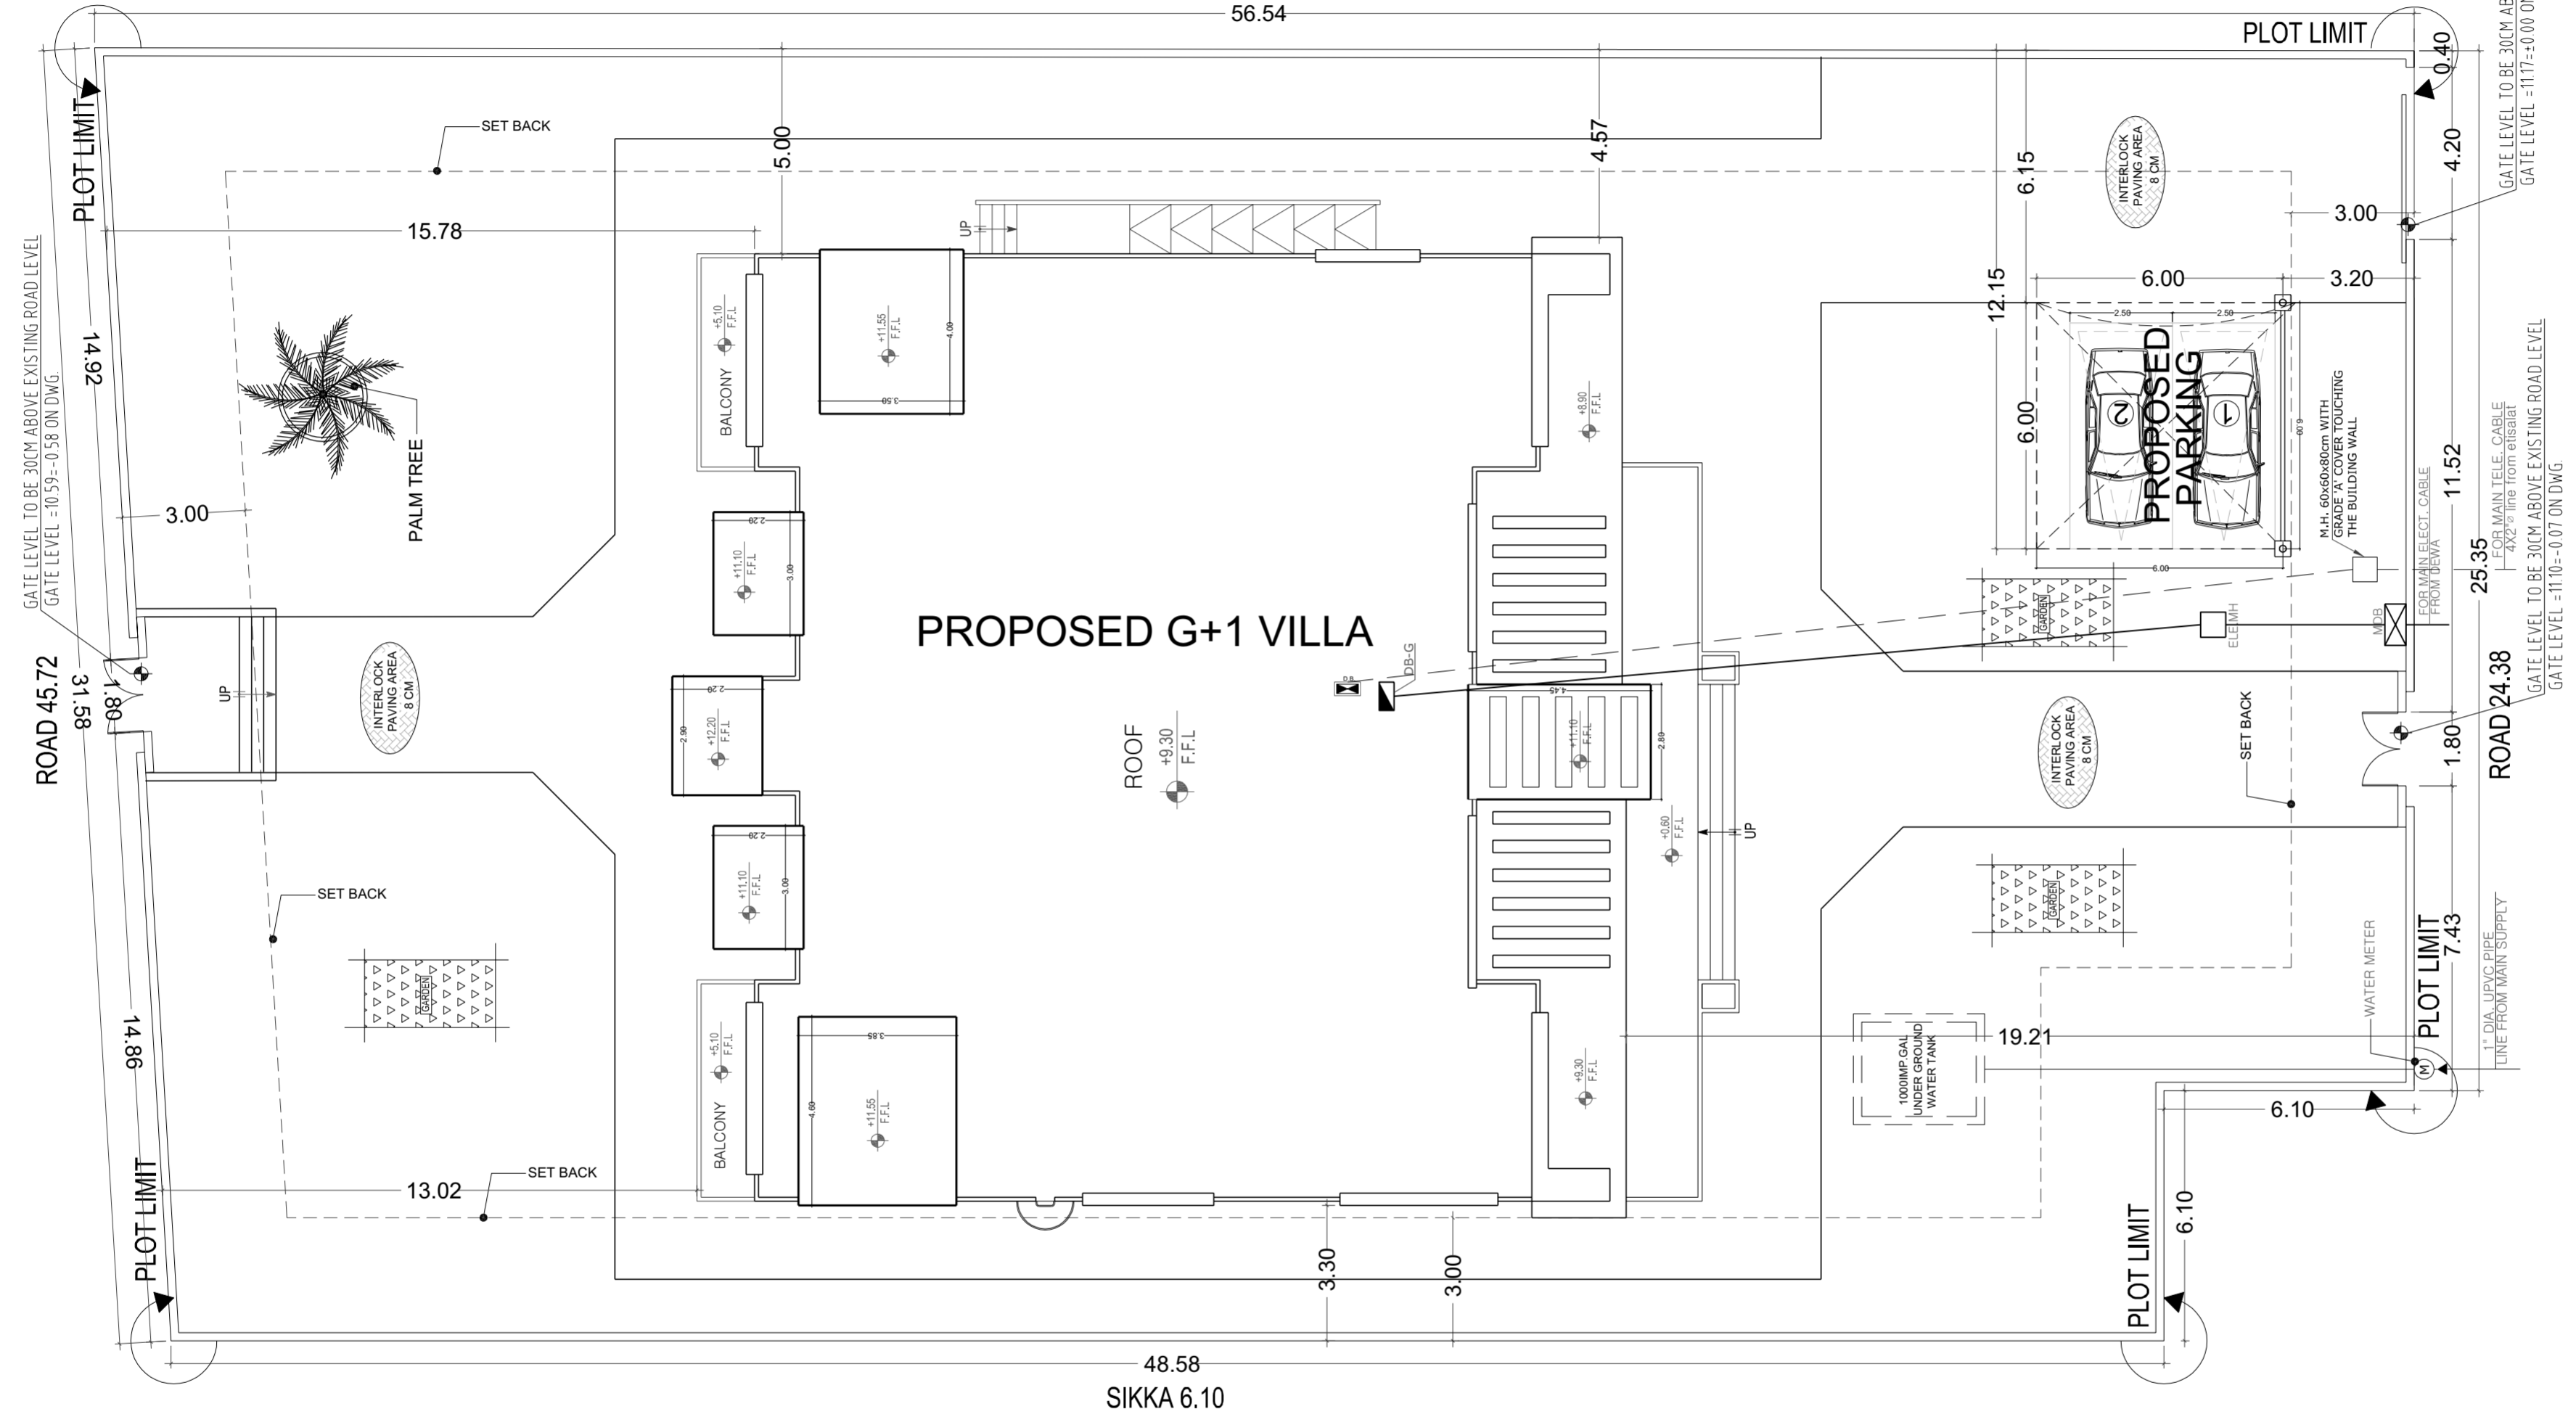

48.58
SIKKA 6.10

SETTING OUT PLAN
SCALE :

- 25% of garden total area must utilise plant and tree species indigenous or adapted to Dubai's climate
- 50% of hardscape total area must be demonstrate a solar reflective index SRI of at least (29)

نظام دبي تراخيص البناء Dubai BPS	بلدية دبي DUBAI MUNICIPALITY
مخططات معتمدة	التاريخ: 19/01/20
إدارة تراخيص البناء	رقم الأرض: 4160744
	رقم المعاملة: 203250-6-2

Architect name
Ghandy Alhamdan
DM reg. no.
7418

المصارع الاسلامي للاستشارات الهندسية
Islamic Architects Consulting Engineers
P.O. BOX: 19030, DUBAI, U.A.E. Tel: 04 3576626 Fax: 04 3576657
P.O. BOX: 1839, SHARJAH, U.A.E. Tel: 052 7855596 Fax: 06 5750137

PROJECT: PROPOSED G +1 VILLA	
CLIENT NAME: AHMAD ABDULRAHMAN MOHD MOHD SHARIF ALAWADHI MOHAMED ABDULRAHMAN MOHD MOHD SHARIF ALAWADHI FATMA ABDULRAHMAN MOHD MOHD SHARIF ALAWADHI LAILA ABDULRAHMAN MOHD MOHD SHARIF ALAWADHI	
LOCATION: NADD AL HAMAR	
PLOT NO: 4160744	JOB NO:
DRWG. TITLE: SETTING OUT PLAN	
SCALE N.T.S	DWG.NO. A 01
Date: 07-2019	SHEET SIZE: A2

ARCHITECTURAL